



Bridge Crossing Existing Conditions - 1:500

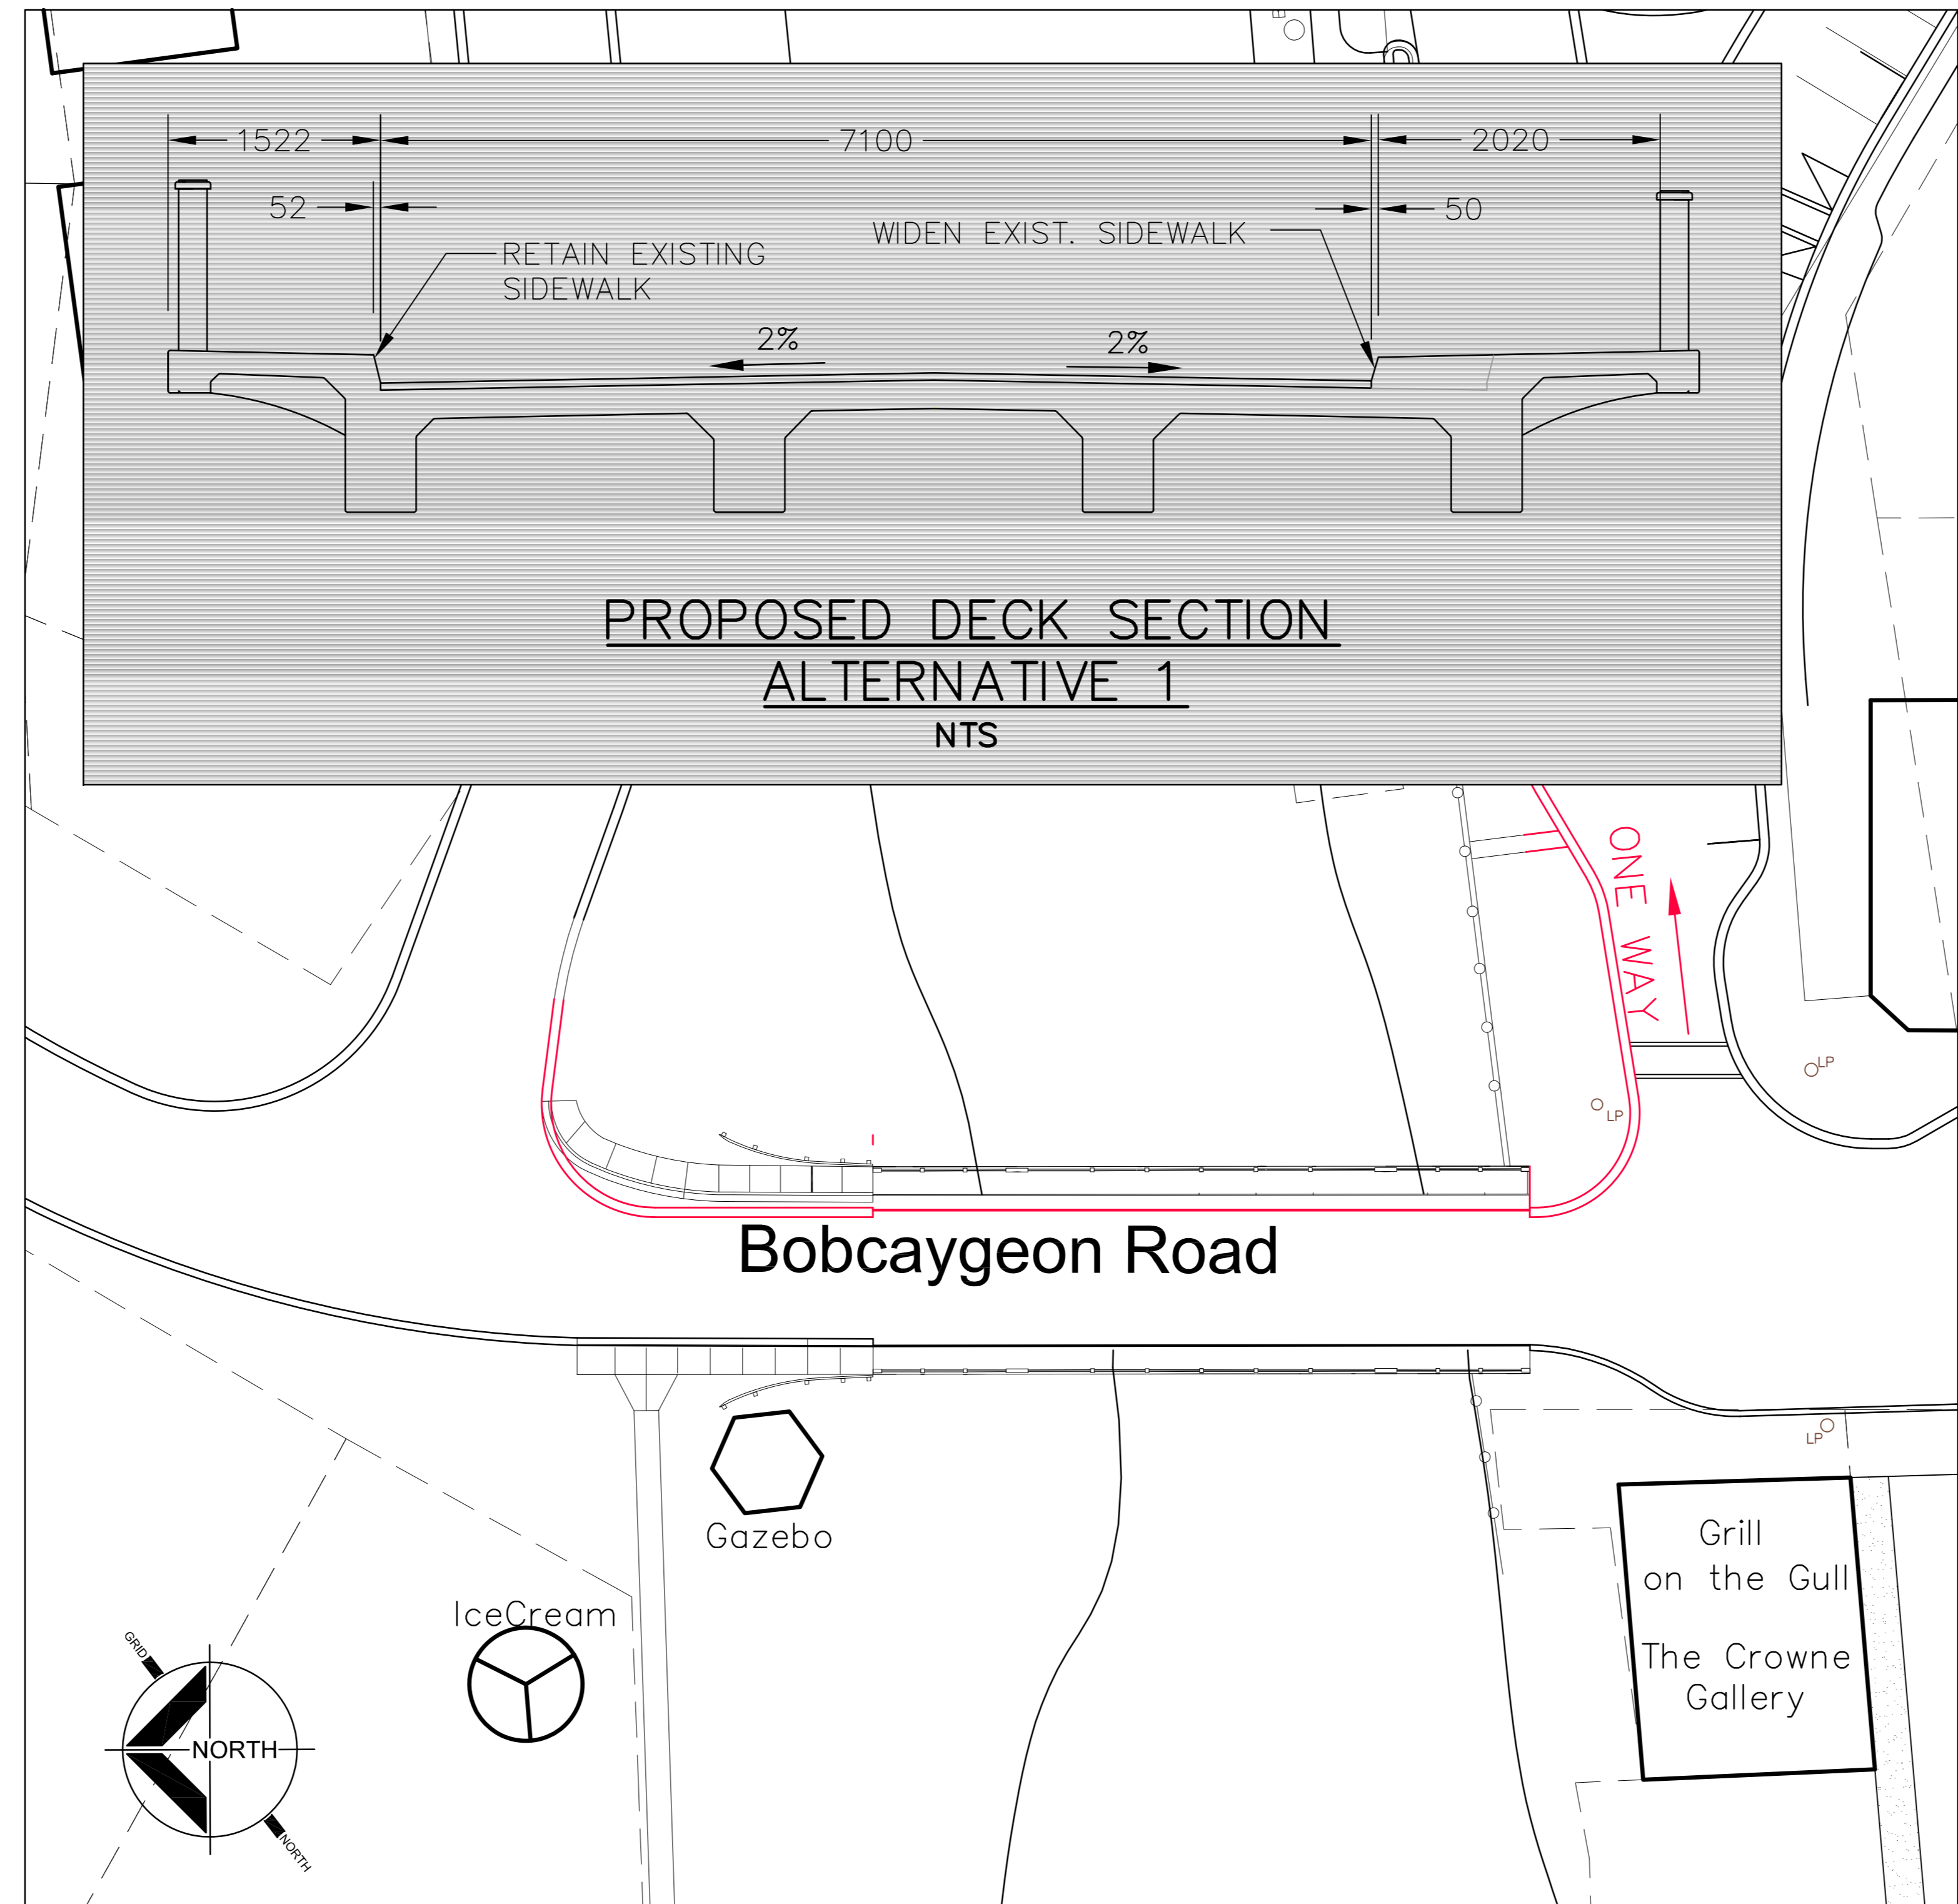

Bridge Alternative 1 (low cost - widen east sidewalk reduce lane width) - 1:500

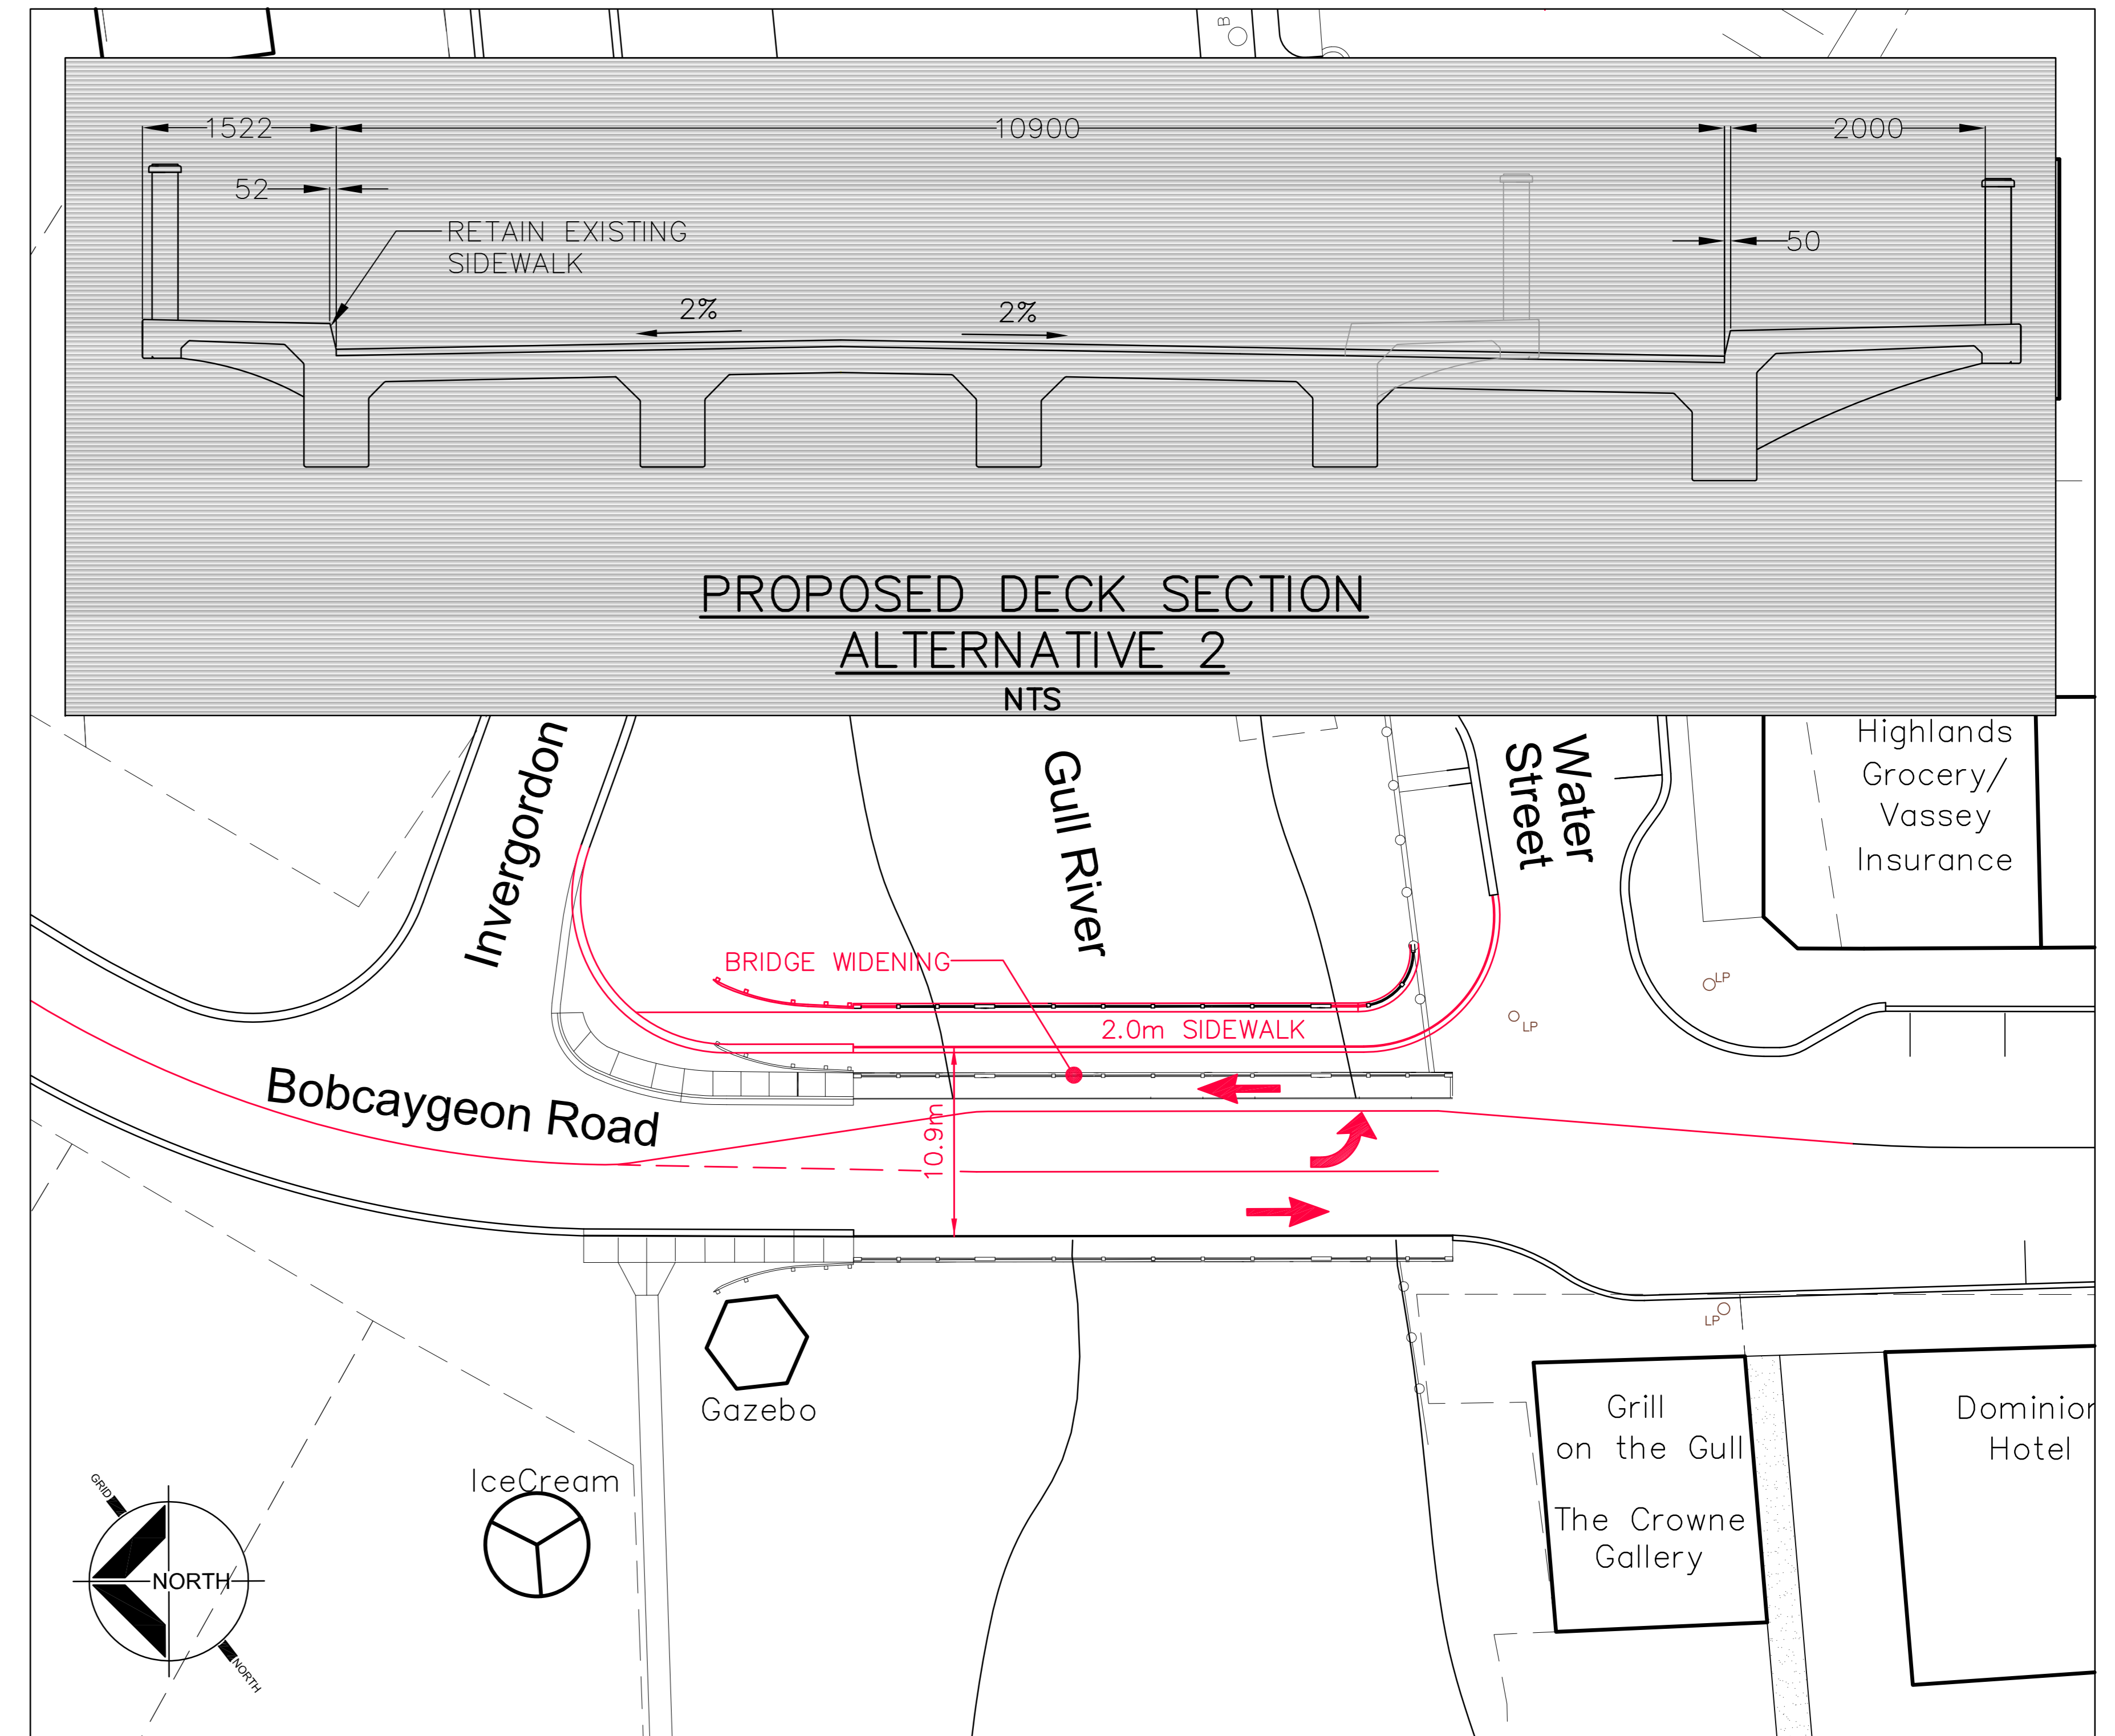

Bridge Alternative 2 (widen bridge to three lanes and widen east sidewalk) - 1:500

