


# TOWNSHIP OF MINDEN HILLS SETBACK REQUIREMENTS FOR NEW AND REPLACEMENT TILE FIELDS ZONING BY-LAW 06-10 SECTIONS 4.15 AND 4.7.4(ii)

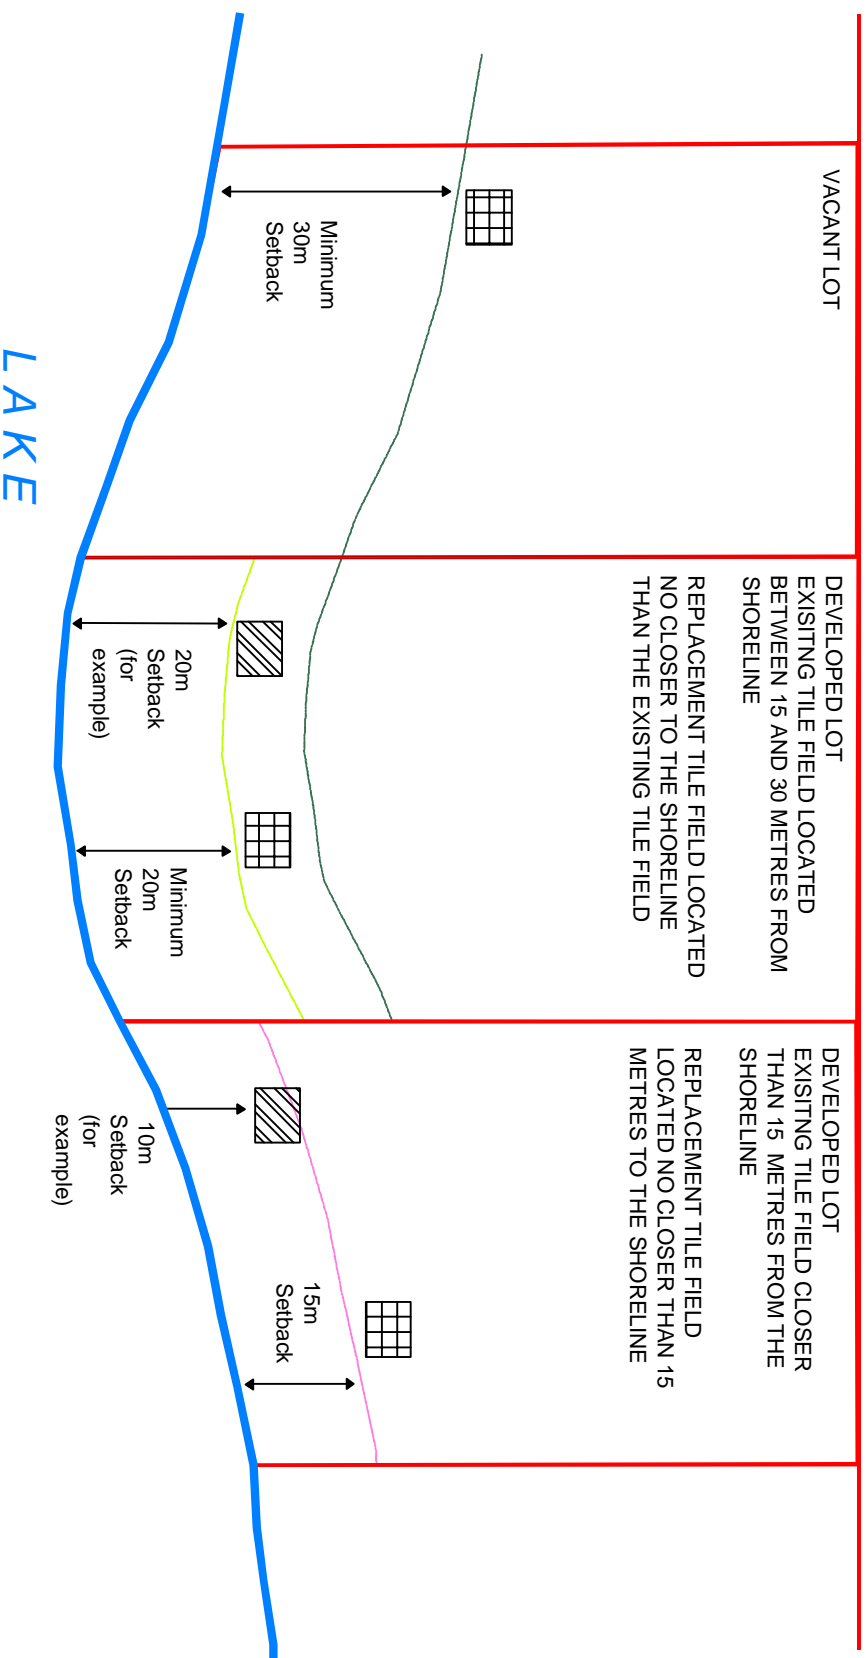

- LEGEND**
-  EXISTING TILE FIELD
  -  NEW TILE FIELD